



PLANTA DO RÉS DO CHÃO

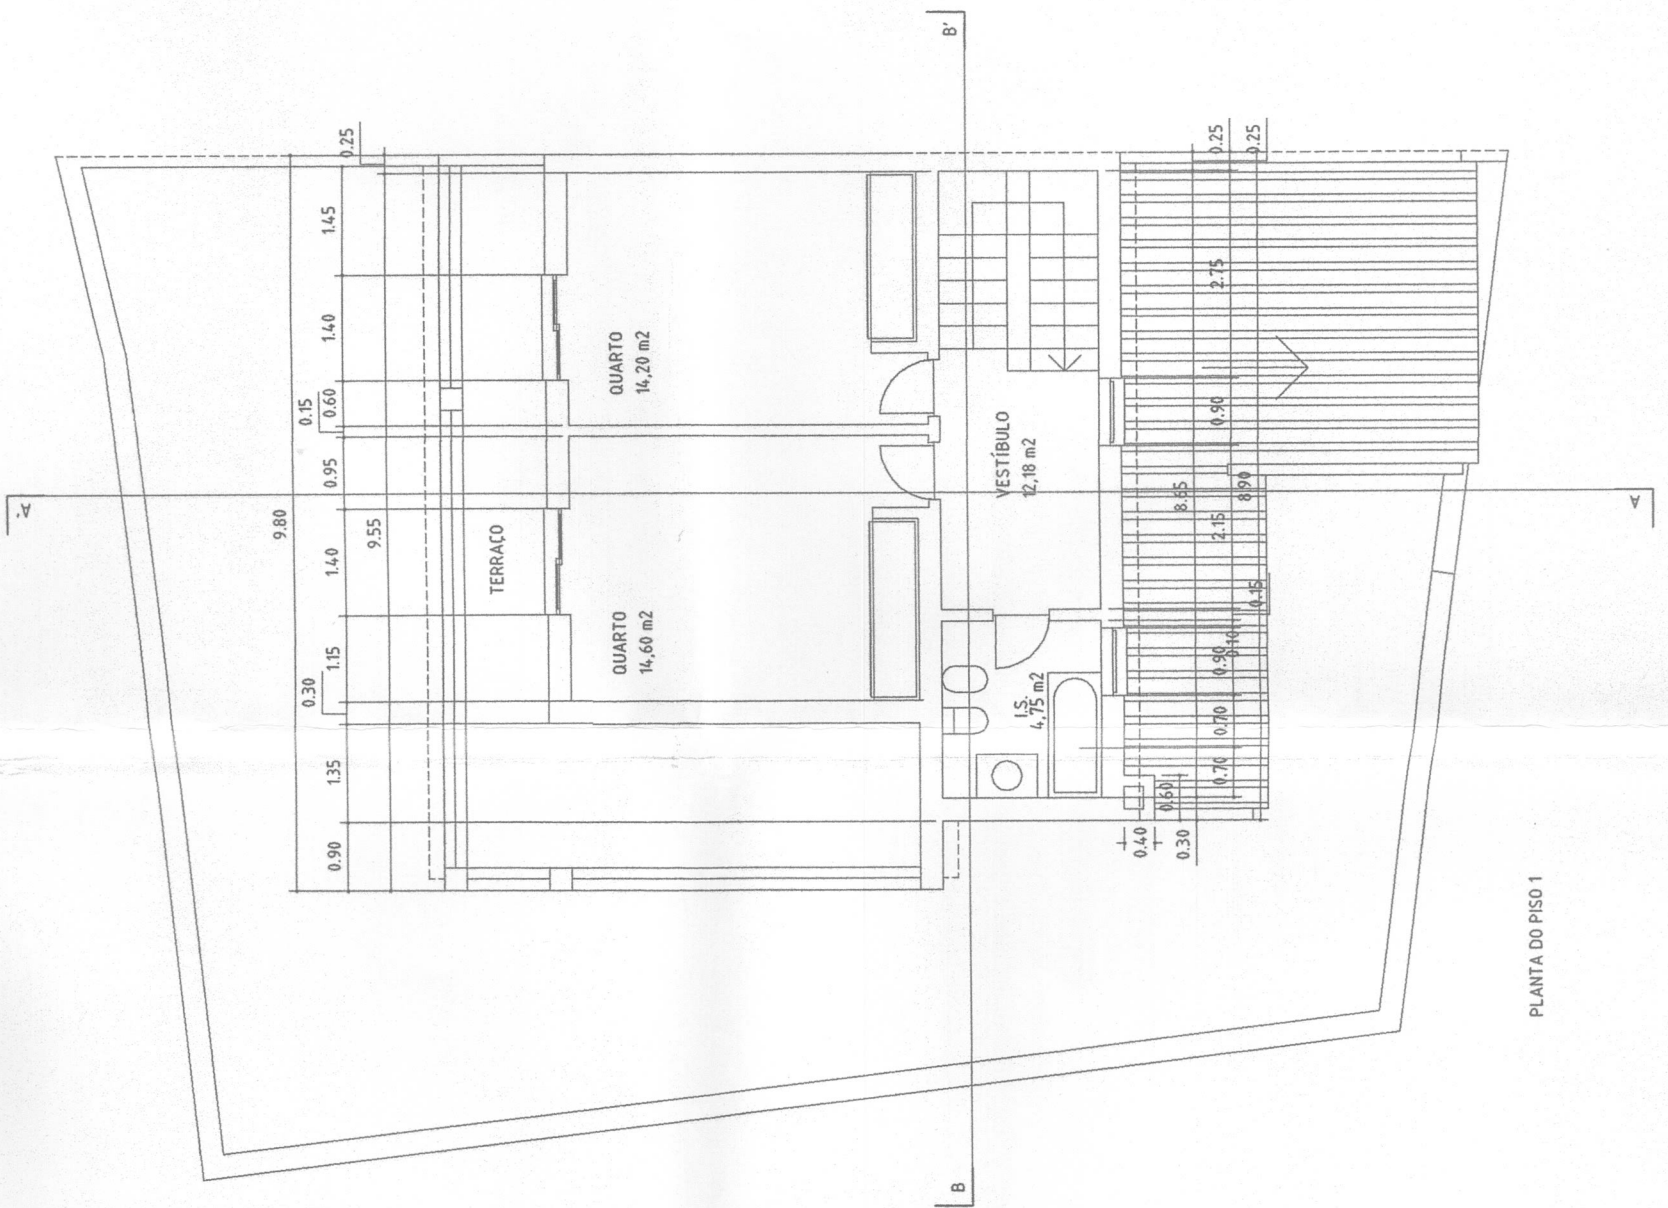

PLANTA DO PISO 1

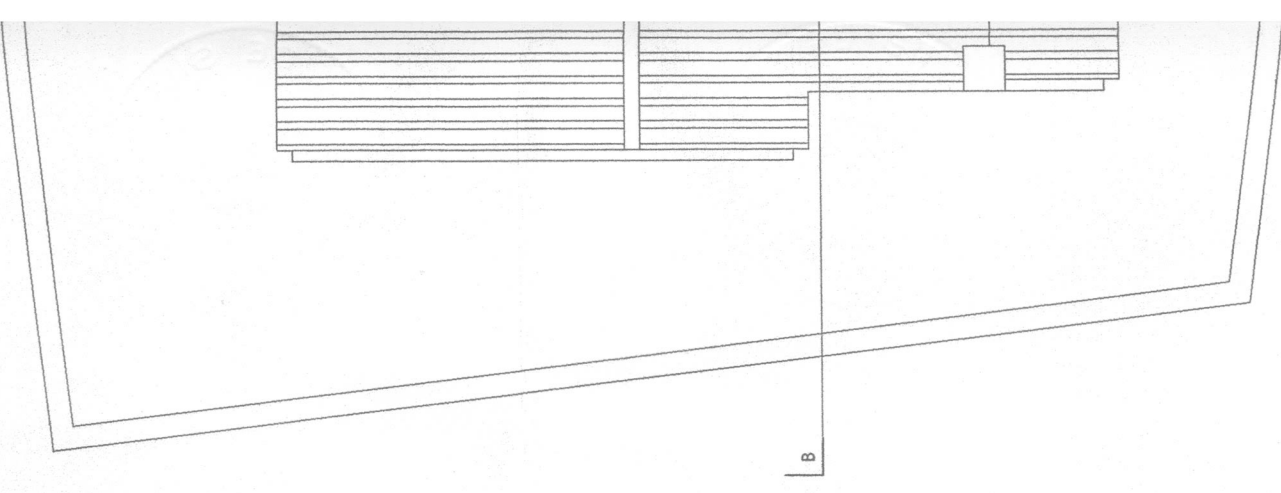

PLANTA DE COBERTURA